


SITE VICINITY MAP

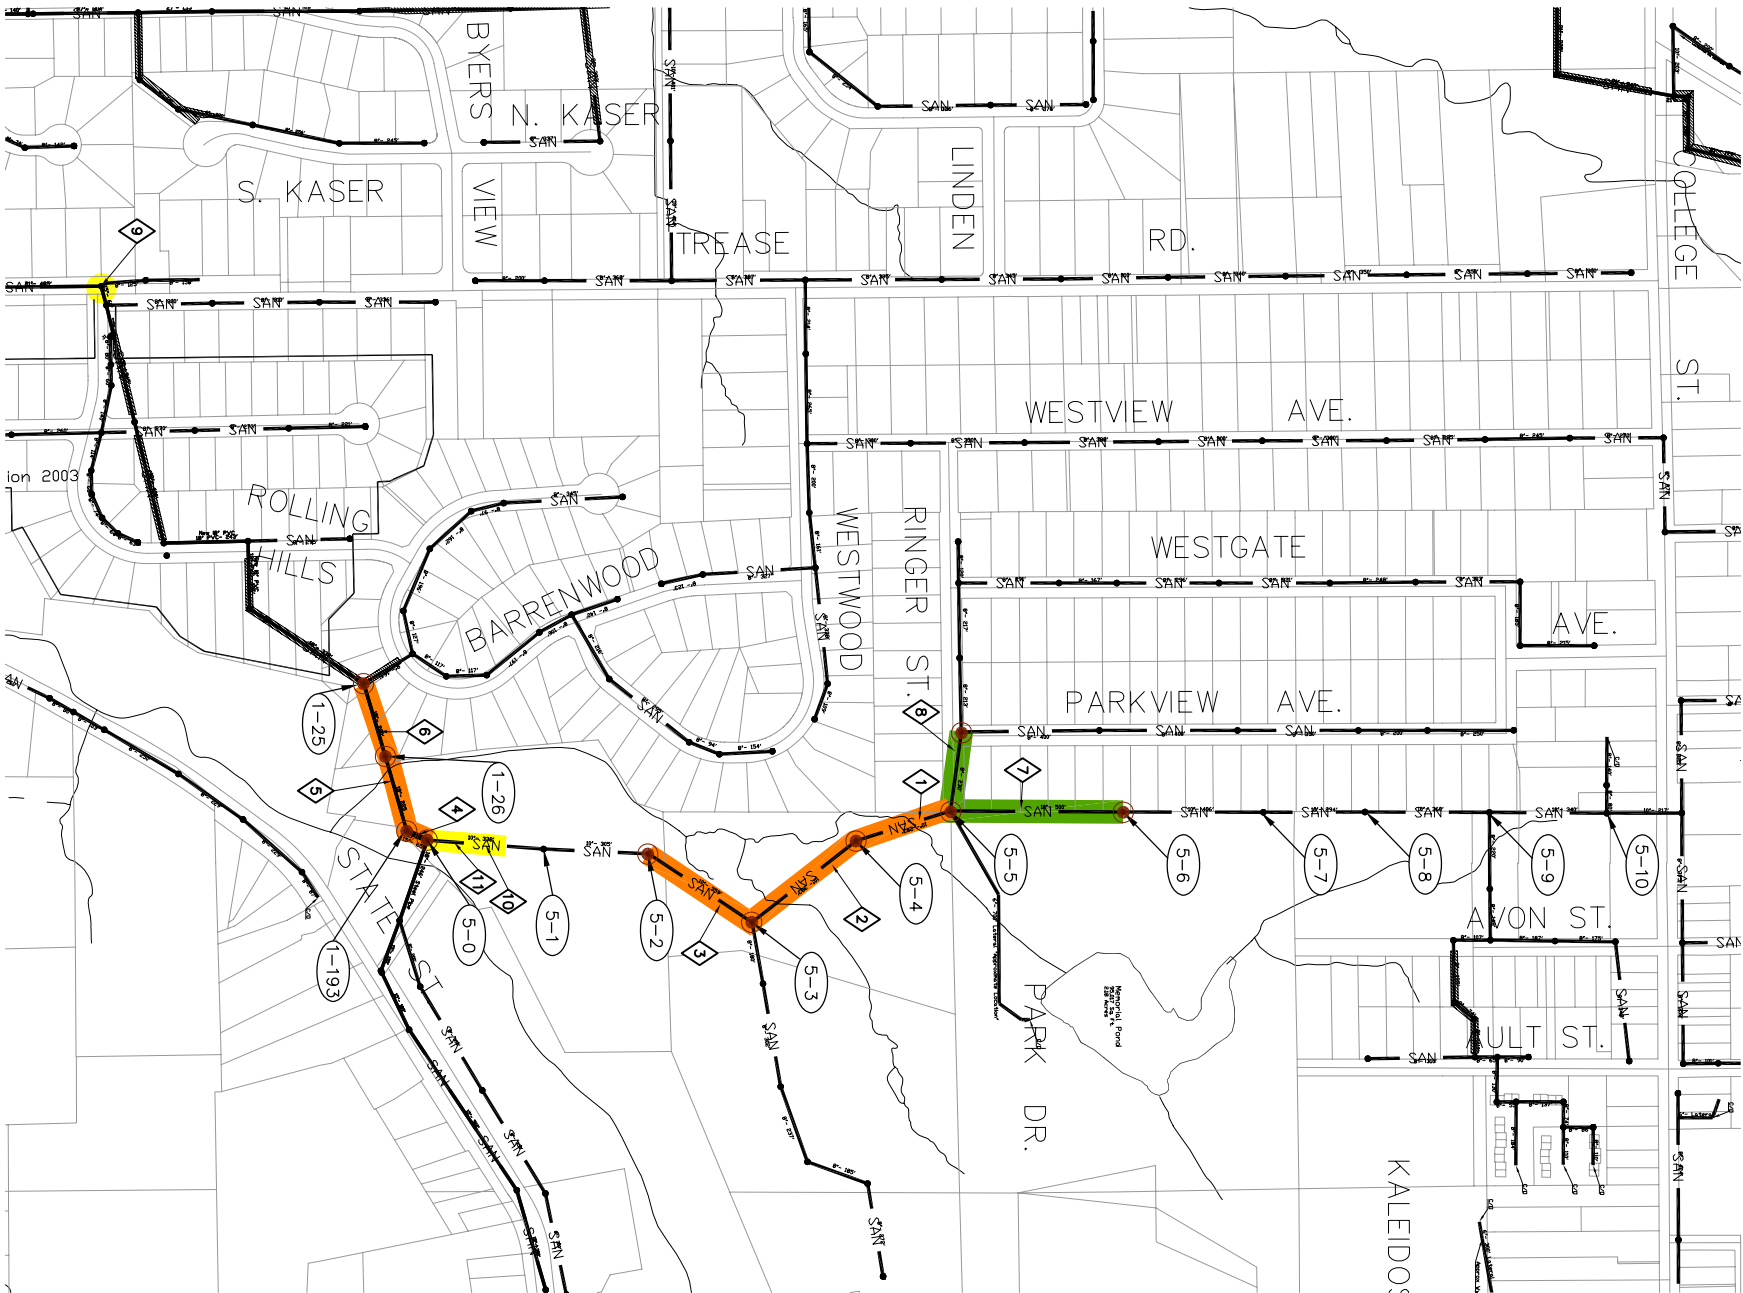

- 1 283' OF 10-INCH SANITARY SEWER TO BE LINED
- 2 363' OF 10-INCH SANITARY SEWER TO BE LINED
- 3 369' OF 10-INCH SANITARY SEWER TO BE LINED
- 4 65' OF 18-INCH SANITARY SEWER TO BE LINED
- 5 225' OF 18-INCH SANITARY SEWER TO BE LINED
- 6 220' OF 18-INCH SANITARY SEWER TO BE LINED
- 7 500' OF 10-INCH SANITARY SEWER TO BE LINED (ALT. BID)
- 8 235' OF 10-INCH SANITARY SEWER TO BE LINED (ALT. BID)
- 9 10' 18-INCH SANITARY SEWER POINT REPAIR IN PAVEMENT
- 10 10' 10-INCH SANITARY SEWER POINT REPAIR
- 11 10' 10-INCH SANITARY SEWER POINT REPAIR

LEGEND

- (XXX) MANHOLE NUMBER
- SANITARY SEWER
- SANITARY SEWER POINT REPAIR
- SANITARY SEWER LINING
- SANITARY SEWER LINING (ALT. BID)

GENERAL NOTES

- THE CITY OF WADSWORTH WILL ASSIST THE CONTRACTOR IN LOCATING MANHOLES.
- TRAFFIC CONTROL SHALL BE IN ACCORDANCE WITH SPECIFICATIONS. ROADWAY BLOCKAGES WILL NOT BE PERMITTED.
- THE CONTRACTOR SHALL BE RESPONSIBLE (IN ACCORDANCE WITH THE OHIO MANUAL OF UNIFORM TRAFFIC CONTROL DEVICES) FOR ALL SIGNING AND TRAFFIC CONTROL DEVICES WITHIN THE WORK AREA.
- THE CONTRACTOR SHALL PROVIDE FOR THE ENGINEER AND OWNER ACCESS TO VIEW VIDEOTAPES OR DVD'S ON THE PROJECT SITE AT ALL TIMES.
- PRIOR TO CONSTRUCTION, AUDIO-VIDEO COLOR TAPING SHALL BE COMPLETED ALONG ALL STREETS/EASEMENTS WHERE WORK WILL BE PERFORMED. A DUPLICATE COPY OF ALL MEDIA SHALL BE SUBMITTED TO THE CITY OF WADSWORTH, OHIO.
- THE CONTRACTOR SHALL HAVE ON SITE TWO FULLY FUNCTIONAL CUTTING DEVICES FOR LATERAL SEWER REINSTATEMENT FOR EACH LINING CREW WHEN PERFORMING SEWER LINING. THE CONTRACTOR WILL NOT BE PERMITTED TO LINE ANY SEWERS UNLESS THIS CONDITION IS SATISFIED.
- THE CONTRACTOR IS RESPONSIBLE FOR NOTIFYING THE RESIDENTS 48 HOURS PRIOR TO PERFORMING ANY REHABILITATION WORK ON THE SEWERS, MANHOLES, OR SERVICE LATERALS THAT WILL EFFECT THEIR SANITARY SERVICE. THE ENGINEER MUST APPROVE THE METHOD OF NOTIFICATION.
- THE CONTRACTOR SHALL RESPOND IMMEDIATELY TO ALL RESIDENT COMPLAINTS.
- THE CONTRACTOR SHALL MAKE EVERY EFFORT TO MINIMIZE THE DISTURBANCE/INCONVENIENCE TO RESIDENTS. IF THE CONTRACTOR MUST BLOCK A DRIVE TO PERFORM WORK, THE CONTRACTOR MUST NOTIFY AFFECTED RESIDENTS AT LEAST 24-HOURS BEFORE PERFORMING WORK.
- FINAL SEWER VIDEO-TAPING SHALL NOT BE PERFORMED UNTIL AFTER ALL WORK HAS BEEN COMPLETED.
- CARE SHALL BE TAKEN NOT TO FLOOD OR BACKUP SERVICE LATERALS. ANY DAMAGE CAUSED INSIDE OF RESIDENT'S HOMES DUE TO CLEANING SEWERS SHALL BE CLEANED/REPAIRED IMMEDIATELY AT THE CONTRACTOR'S EXPENSE.
- THE CONTRACTOR SHALL VERIFY ALL PIPE DIAMETERS FOR LINING.

NO.	REVISIONS	DATE	BY	CHK.

Burgess & Niple, Inc.

AKRON, OH



BURGESS & NIPLE

CITY OF WADSWORTH, OHIO
SANITARY SEWER REHABILITATION AND REPLACEMENT
MEMORIAL PARK TRUNK

JOB NO.	48047
DESIGNED BY:	SJA
DRAWN BY:	PLB
CHECKED BY:	DRJ
APPROVED BY:	SJA
DATE:	SEPT 2009

SITE PLAN

SCALE:	NONE
SHEET NO.	1
OF	2