



**REQUEST FOR QUOTES**  
**for**  
**City of Wadsworth, Ohio**  
**2020 Concrete Pavement Repairs Project**

May 2020



THIS PAGE INTENTIONALLY LEFT BLANK

## 2020 Concrete Pavement Repairs Project

### PROJECT SUMMARY:

This project consists of removing and replacing existing concrete pavement.

### PROJECT LOCATION:

This project is located along Hillcrest Dr. and Woodcrest Dr., in the City of Wadsworth, Ohio.

### QUOTATION SUBMISSION:

Quotations are due by e-mail (vmccauley@wadsworthcity.org) or by mail. No hand delivered quotes will be accepted due to the uncertainty surrounding the COVID-19 pandemic. If mailed, the quotation shall be enclosed in a sealed opaque envelope bearing the name of the Quoter and marked "QUOTATION – 2020 CONCRETE PAVEMENT REPAIRS PROJECT" Quotations are to be addressed to Wadsworth City Engineering, City Hall, 120 Maple Street, Wadsworth, Ohio 44281 and must arrive by the deadline indicated below. If emailed, please include "QUOTATION – 2020 CONCRETE PAVEMENT REPAIRS PROJECT" in the subject heading. Please direct all general inquiries to Gina Brescilli, Engineering Project Manager at brescilli@wadsworthcity.org. Quotations must be received no later than **Wednesday, June 17, 2020 at 1:00 P.M.**

### GENERAL:

The Contractor shall furnish all labor, components, materials, tools, and appurtenances necessary for the performance and completion of the contract.

Award of the contract will be determined through an evaluation of quotes and in the best interest of the City.

The Contractor will be held fully liable for any damages incurred that are caused by his or her negligence.

### INSPECTION HOURS:

An inspector from the City will be required on the job. Normal working hours are from 7:30 a.m. until 4:30 p.m., Monday through Friday. On work outside normal working hours, authorized by the City and requiring inspection, the Contractor will be billed for and shall pay for overtime hours. No weekend work will be allowed without 48 hour notice and approval from the City Engineer. The City Engineer reserves the right to deny weekend work if City Personnel is not available to cover the shift.

In the event that an inspector is needed that is not authorized for payment, or work that is due to the Contractor's negligence or poor workmanship, or that is beyond the time of completion of the project, the Contractor will be billed for and shall pay for the inspector's hours.

### CITY ENGINEER:

Except as otherwise provided in this agreement the City Engineer, under the direction of the Director of Public Service, shall act as the City's representative in regard to this contract. The City Engineer shall in all cases determine the amount, quality, acceptability and fitness of the work and materials which are to be paid for under this contract. The City Engineer shall determine all questions in relation to said work and the performance thereof and decide every

question which may arise regarding the fulfillment of this contract on the part of the Contractor. The City Engineer shall provide the Contractor with construction documents from which the work is to be built.

The order of sequence of execution of the work, the methods of construction, and the general conduct of the work shall at all times be determined by the Contractor, subject to the approval of the City Engineer. If, at any time before the commencement or during the progress of the work or any part of it, such methods, features and appliances used or to be used appear to the City Engineer to be unsafe, insufficient or improper, the City Engineer may order the Contractor to increase their safety or efficiency or to improve their character and the Contractor shall conform to such order. The failure of the City Engineer to demand any such increase of safety, efficiency, adequacy or improvement shall not release the Contractor from its obligation to secure the safe conduct and quality of the work specified. The City shall not be liable for failure to issue an order pursuant to this paragraph.

If defective work is suspected and the City Engineer so requires, the Contractor shall uncover, take down, or make openings in the finished work for the purpose of examination at such points as the City Engineer designates.

If, at any time before the final acceptance of the work, any materials or workmanship shall be discovered which does not comply with the specifications and contract drawings, it shall be immediately removed or otherwise remedied by the Contractor as the City Engineer directs when the Contractor is notified in writing by the City Engineer to do so.

If the City finds it to be necessary and proper to do so, the City may designate an engineer or engineering firm other than the City Engineer to perform the functions assigned to the City Engineer under the terms of this contract. When the Contractor is notified by the City in writing of such designation, the engineer or engineering firm so designated shall perform the functions and exercise the power assigned to the City Engineer pursuant to this contract.

#### CITY RIGHTS:

- A. The City reserves the right to stop the work when in the City's judgment the Contractor's work or activities are threatening the health and safety of the public or endangering the environment or endangering the waters of the State. Work shall not proceed until a satisfactory resolution has been achieved, according to the City.
- B. No Contractor or Subcontractor will perform any work not specifically identified in the work schedule unless approved by the City.

#### EMERGENCY RESPONSE:

The Contractor shall provide direct contact information to the City. These numbers are intended for the City's use in contacting the evening/weekend/holiday emergency work crew for emergencies resulting from the Contractor's actions or lack thereof during this project. This crew shall be responsible for contacting the City within one-half hour after the first verbal and electronic notification. If the Contractor's crew has not responded to the site of the emergency within one hour of the first contact, verbal and electronic, the City will make all necessary

repairs and bill the Contractor for all work performed. Costs related to the emergency response will be incidental to the contract and not measured for payment.

DECREASE/INCREASE IN SERVICE AND STOP WORK DUE TO INCLEMENT WEATHER:

The City, at its option, may increase or decrease any or all bid items or service requirements provided for under this contract. The City further reserves the right to suspend or stop the performance of any or all of the work of this contract due to inclement weather conditions.

PRE-CONSTRUCTION MEETING:

- A. Following award of the contract and before starting any work the Contractor, Job Superintendent/Project Manager, and Crew Leader shall meet with the City. The Contractor will be notified of the date, time, and place of the meeting.
- B. The Contractor shall submit the following information at the pre-construction meeting:
  - a. A list of 24 hour emergency contact names and numbers for the contractor and any subcontractors.
  - b. A written construction schedule indicating dates anticipated to start the various operations, milestones and duration of road closure. The Contractor shall revise and resubmit the schedule for any changes during the duration of the project.
  - c. Pre-construction video tape
  - d. Maintenance of Traffic plan.
  - e. Sample of notifications to the property owners.

MOBILIZATION:

The cost of mobilization shall be incidental to the contract and not measured for payment. The cost of all items related to mobilization shall not be paid separately, but shall be included in the other price items in the contract.

MAINTENANCE OF TRAFFIC:

- A. The cost of maintenance of traffic shall be incidental to the contract and not measured for payment. The cost of all traffic control devices shall not be paid separately, but shall be included in the other price items in the contract.
- B. The Contractor shall be responsible for maintaining "local" traffic at all times and for notifying the proper authorities regarding the closing of the roads. The Contractor will be responsible for obtaining all permits required for maintenance of traffic.
- C. The Contractor shall maintain traffic in accordance with the current Ohio Manual of Uniform Traffic Control Devices (OMUTCD) and standard practices stated therein or as specifically indicated in these documents, if more stringent. The contractor shall supply and maintain adequate signs, barricades, lights, arrows, flaggers, etc, as necessary to comply with the OMUTCD.
- D. No construction signs shall be placed on existing poles or posts.

- E. The Contractor shall maintain local traffic at all times during all phases of this project in a manner causing the least amount of inconvenience to the abutting property owners. Temporary driveways, temporary roadways, or run around as may be necessary to provide vehicular access to and from the abutting properties shall be constructed, maintained, and subsequently removed by the Contractor as directed by the City.
- F. The use of at least 2 flaggers is required when controlling bidirectional traffic regardless of traffic volume.
- G. If the project requires a moving operation (for example: grinding, milling, painting, paving, etc.), OMUTCD Figure TA-10 or ODOT Standard Construction Drawing MT-97.11 shall be followed.
- H. All lane closure shall be held to a minimum distance. Several small work zones close together shall be combined into one work zone if possible. Lane closures shall be held to a maximum distance of 1000' unless approved by the Engineer. If the contractor has multiple lane closures, there must be at least 500' between them.
- I. The Contractor will be required to provide the necessary traffic control to comply with the Ohio Manual of Uniform Traffic Control devices. Temporary traffic control shall be provided, consisting of signs, barricades, warning lights, flaggers, and any other devices required to safely alert and guide motorists through the construction area. Temporary traffic control devices must be installed by the Contractor prior to the start of any work, and must be maintained for the period of time that roadway restrictions apply. When such control devices are no longer applicable, they shall be covered or removed from the work area.
- J. The Contractor will be responsible for routine maintenance, and for checking all barricades, lights, signs, and other traffic control devices before leaving the project at the end of each day, and must provide the City with the name and phone number of a person to contact during evening and weekend hours in the event that problems with the traffic control devices are encountered.
- K. If at any time traffic has to be blocked (emergencies only), the Contractor shall notify the City as well as specific departments such as the fire, police departments and service departments.
- L. The portion of the pavement not affected by the work shall be kept clear of all material and equipment.
- M. For nighttime durations, flasher warning lights will be required for all excavated areas within an intersection proper, and along any excavated areas where traffic passes immediately next to it. The Contractor will be required to maintain flashers at the specified locations and repair all non-working flashers.
- N. If, in the opinion of the City, the Contractor refuses to provide proper traffic control, maintenance of control devices, dust control, or keep the adjacent roadways clean, the City may take the necessary steps to correct such conditions, the cost of which will be deducted from the contract amount.

USE OF PREMISES:

- A. The Contractor shall not trespass upon or in any way disturb private property without first obtaining written permission from the property owner and/or City or Prime Contractor as appropriate to do so. A copy of such written permission shall be furnished to the City prior to accessing the site.
- B. If the Contractor finds it necessary to obtain additional working area, it shall be the Contractor's responsibility for its acquisition.
- C. The Contractor shall, at no additional expense, restore such property to the original condition in the sole and unfettered opinion of the City. The Contractor must take photographs and/or videos of existing properties prior to disturbance of each property, and make a copy available to the City.

PHOTOGRAPHY, TRAIL CAMERAS, AND WEB-CAMERAS:

The Contractor's work may be photographed and videoed during construction.

VIDEO TAPING OF EXISTING CONDITIONS WITHIN THE PROJECT LIMITS

For the purpose of documenting the existing conditions at the site prior to the proposed construction, the contractor shall perform a video inspection of the existing conditions within the entire project limits. Still photographs of higher risk areas are also required. If separate bid items for video-taping and photographing are not listed in the bid, the cost shall be included with other items and shall be incidental to other items in the contract.

The inspection shall be video recorded in digital format. The recording shall be of high quality, in good focus, and have adequate lighting. The footage from the video shall be steady, clear, and not shaking. Panning rates and zoom-out rates shall be controlled sufficiently so that playback will produce adequate clarity of the object being viewed. The view shall be clear of water drops or condensation building up on the lens.

The video shall be clearly labeled with the project name, location, and the date of the video. The video shall be arranged as such that the viewer can clearly determine where the footage is filmed. Building numbers shall be provided for each photograph taken and provided as a location reference in the video as applicable.

Starting at the beginning of the project, the video shall show the existing conditions along the entire project including the limits of construction up to the end of the project. Video shall include the full width of right-of-way, pavement limits, and adjacent properties. The video shall show continuous coverage of the project and not skip any areas. The recording shall be augmented with audio voice recording describing what is being seen and approximately where on the site the area or item being viewed is located.

If filming is done from a moving vehicle, the footage shall be dampened from the oscillation (or shaking) of the vehicle. Also, the video shall not be taken at a speed faster than 5 miles per hour. Inferior quality video will not be accepted by the City.

The video shall document all existing man-made structures such as roads, bridges, driveways, sidewalks, mailboxes, trees, fences, buildings, bushes, landscaping, curbs, and other items within the construction limits. All visible existing utilities such as electric, telephone, water, sewers, and gas lines shall be filmed. The video shall also show all existing ditches, drainage swales, storm sewers and structures, and visible drainage tiles. Any unusual feature shall also be filmed.

The contractor shall provide 1 copy of the video and photographs on a flash-drive or a preapproved electronic format.

The Contractor shall be responsible for repairing any damage or defect not documented as existing prior to construction. It is in the Contractor's interest that this record be as inclusive as possible, to protect the Contractor and the City from false claims of private and public property damaged by the Contractor's operations.

Filming shall be complete prior to the delivery of any equipment, materials, or supplies to the site of any work, and prior to the beginning of any construction work.

Acceptance of the video and photography by the City does not relinquish the Contractor of his responsibility to adequately document the existing site conditions.

CLEANUP:

The Contractor shall keep the work area in an uncluttered condition by the frequent removal of debris. The Contractor shall remove all debris and unused material and leave the area in a condition similar to the condition of the area before any work was performed.

ACCESS TO MUNICIPAL WATER SUPPLIES:

All water used on the project may be furnished by the City at the city water treatment plant, free of charge, but subject to the needs of the City and its control. All apparatuses and vehicles filling off the water treatment plant's bulk water line shall have an air gap as approved by the City. Fire hydrants shall not be used as a source of water.

SPOIL MATERIAL:

Spoil material from the job shall be hauled by the Contractor to a suitable site with the express written permission of the owner of the property where the material is to be dumped. If disposal area is within the City of Wadsworth, the contractor must submit and obtain an approval of a grading plan showing the fill will not impact drainage, wetlands, streams, structures, easements or utilities. Proper erosion controls measures shall be installed at the disposal site.

PROTECTION OF CATCH BASINS, INLETS AND WATERWAYS:

The Contractor must properly protect all catch basins, inlets, and waterways. No sediment, concrete wash, construction debris or residuals shall enter the storm system at any time. Proposed protection plan must be submitted and approved by the City prior to the work

commencing. If the measures do not adequately protect the system, the Contractor shall remedy the issue immediately.

The cost of this work shall be incidental to the contract and not measured for payment. The cost of all measure shall not be paid separately, but shall be included in the other price items in the contract.

ROAD OPENINGS:

No trenches, pavement removal areas, excavations, and road openings shall remain open during a weekend or over a holiday. Additionally, no trenches, pavement removal areas, excavations, and road openings shall remain open overnight if the contractor isn't actively working onsite the next day.

STATE COMPENSATION AND INSURANCE:

The Contractor shall be required to furnish certificate showing that he has complied with the Ohio Workers' Compensation Act and shall relieve the City from any and all costs and expenses which may be due to accidents or other liabilities mentioned in said Act.

- A. Workers' Compensation Insurance: The Contractor shall procure and shall maintain during the life of this contract Workers' Compensation Insurance for all his employees to be engaged in work on the project under this contract and, in case any such work is sublet, the Contractor shall require the subcontractor similarly to provide Workers' Compensation Insurance for all of the latter's employees to be engaged in such work unless such employees are covered by the protection afforded by the Contractor's Workers' Compensation Insurance.
- B. Proof of Carriage of Insurance: The Contractor shall furnish the City with satisfactory proof of carriage of the insurance required. Three copies of each are required.
- C. Public Liability and Property Damage Insurance, Contingent Public Liability and Contingent Property Damage Insurance: The Contractor shall take out and maintain during the life of the contract, such Public Liability (Contractor's Public Liability), Contingent Public Liability (Contractor's Property Damage) Insurance, and Contingent Property Damage (Contractor's Protective Property Damage) Insurance as shall protect him and any subcontractor performing work covered by this contract from claims for damages for personal injury including accidental death as well as claims for property damages which may arise from operations under this contract, whether such operations be by himself or by any subcontractor or by anyone directly or indirectly employed by either of them. The Contractor shall maintain coverage of the types and in the amounts herein below specified for all work sublet, either by furnishing riders to his own Public Liability and Property Damage Insurance Policies or by requiring the subcontractor concerned to furnish their own Public Liability and Property Damage coverage in the amounts herein below specified. The amounts of such insurance shall be as follows:

Public Liability and Contingent Public Liability Insurance in an amount not less than \$1,000,000 for injuries, including accidental death, to any one (1) person, and subject to the same limit for each person in an amount not less than \$1,000,000 on account of each accident.

Direct and Contingent Property Damage Insurance in an amount not less than \$1,000,000 for each occurrence.

Insurance covering the Contractor and subcontractors may be accepted by the City in amounts less than those herein above specified, provided that the following conditions shall be fulfilled:

- a. The Contractor shall furnish evidence satisfactory to the City that the insurance coverage offered is adequate for the risk involved.
- b. The Contractor shall give to the City a money credit equal in amount to the difference between premium on insurance in the amounts herein above specified and the premium on the insurance offered.

Insurance, to be acceptable, must not be subject to change or cancellation in less than ten (10) days after receipt of notice by the insured and by the City. Prior to the start of construction on each contract or subcontract, sufficient documentary evidence to establish full compliance with these insurance requirements shall be submitted to the City. If any part of the contract is sublet, the Contractor is responsible for the part sublet being adequately covered by insurance herein above mentioned.

#### INDEMNIFICATION:

The Contractor agrees to indemnify and to hold City harmless and immune from any and all claims for injury or damages arising from this agreement which are attributable to Contractor's own actions or omissions or those of its officers, agents, employees, subcontractors, suppliers or third parties utilized by Contractor while acting under this agreement. Such claims shall include all claims for bodily injury, personal injury and property damage that may arise from Contractor's and its subcontractor's operations in performance of the work and any claims made under the Fair Labor Standards Act or under any other federal or state law involving wages, overtime or employment matters and any claims involving patents, copyrights and trademarks.

#### PREVAILING WAGES:

The Contractor must comply with the prevailing wage rates on public improvements in Medina County, Ohio as determined by the Ohio Department of Commerce, Division of Labor and Worker Safety, Wage and Hour Bureau. Pursuant to section 4115.06 of the Ohio Revised Code, Contractor and all of its subcontractors shall pay a rate of wages which shall not be less than the rate of wages fixed as a prevailing rate of wages under section 4115.04 of the Revised Code. Contractor hereby warrants and represents to City that neither the Contractor or any of its subcontractors or any officer of Contractor or any of its subcontractors appears on the list filed

by the Director of Commerce with the Secretary of State pursuant to section 4115.13 of the Ohio Revised Code of contractors, subcontractors and officers of contractors and subcontractors who have been prosecuted and convicted for violations of or have been found to have intentionally violated sections 4115.03 to 4115.16 of the Revised Code.

WORKERS' COMPENSATION:

Contractor shall procure and shall maintain during the life of this contract workers' compensation insurance for all its employees to be engaged in work on the project under this contract and, in case any such work is sublet, Contractor shall require the subcontractor similarly to provide workers' compensation insurance for all of the latter's employees to be engaged in such work unless such employees are covered by the protection afforded by Contractor's workers' compensation insurance. Contractor shall be required to furnish a copy of a certificate showing that it has complied with the Ohio Workers' Compensation Act and shall relieve City from any and all costs and expenses which may be due to accidents or other liabilities mentioned in said Act.

WITHHOLDING CITY INCOME TAXES:

The Contractor hereby further agrees to withhold all City of Wadsworth income taxes due or payable under the provisions of the Title Eight of Part One of the Codified Ordinances of the City of Wadsworth, Ohio, for wages, salaries, and commissions paid to its employees and further agrees that any of its subcontractors shall be required to agree to withhold any such City of Wadsworth income taxes due under said Title for services performed under this contract.

PAYMENT OF WITHHELD FUNDS

A retainage of 8% for the first 50% of the original contract amount may be withheld at the City's discretion.

At the Contractor's option, if the City withholds retainage, the Contractor may request that the City deposit the retainage into an escrow account. The City's deposit of retainage into an escrow account is subject to the following conditions:

- a. The Contractor shall bear all expenses of establishing and maintaining an escrow account and escrow agreement acceptable to the City.
- b. The Contractor shall deposit to and maintain in such escrow only those securities or bank certificates of deposit as are acceptable to the City and having a value not less than the retainage that would otherwise be withheld from partial payment.
- c. The Contractor shall enter into an escrow agreement satisfactory to the City.
- d. The Contractor shall obtain the written consent of the surety to such agreement.
- e. The Contractor must advise the City of their desire for retainage to be held in escrow prior to submission of the first invoice for payment.

**TIME OF COMPLETION:**

The Contractor shall complete all work activities included in this contract as defined in this RFQ, Contract Documents and the Agreement between City and Contractor based on the Time of Completion table shown below:

Time of Completion Table	
Milestone	Date
Substantial Completion	September 18, 2020
Final Completion	November 13, 2020

For the purposes of this contract the following definitions shall apply:

Substantial Completion shall mean the Work of the Contract has progressed to the point where the Work (or a specific part of the Work) is essentially and satisfactorily complete in accordance with the Contract Documents, as modified by approved Change Orders, Field Orders or a Minor Change in Work, and is ready for full occupancy or use by the City in the manner intended without inconvenience or discomfort and includes all local, state and federal approvals, permits and licenses required by all governmental agencies having jurisdiction over the Project. The determination by the City Engineer on the status of Substantial Completion shall generally but not specifically mean or include: all materials, features, underground facilities, accessories and similar elements are installed in the proper manner and in operating condition; masonry and concrete cleaned with any sealer or other finish applied; and other work to a similar state of essential and satisfactory completion. A minor amount of work, as determined by and at the discretion of the City, such as installation of minor accessories or items, a minor amount of painting, seeding, landscaping, minor replacement of defective work, minor adjustment of controls, completion or correction of minor site or exterior work that cannot be completed due to weather conditions, will not delay the determination of Substantial Completion.

Final Completion shall mean when all of the Work of the Contract Documents completely fulfills all of the terms of the Contract Documents without exception. This includes the submission of all final close-out paperwork of the Contract.

**CONTRACTOR FINAL PROJECT DOCUMENTATION:**

Approval of final payment to the Contractor is contingent upon completion and submittal of the items listed below. The final payment will not be approved until the City approves the Contractor's final submittal. The Contractor shall:

- a. Provide weekly payroll records (not previously received) from the general Contractor and all subcontractors.
- b. Complete final cleanup.
- c. Complete all punch list items identified during the Final Inspection.
- d. Provide complete release of all claims for labor and material arising out of the Contract.
- e. All other close-out documents required by the Owner

**LIQUIDATED DAMAGES:**

The Contractor shall complete all work activities included in this contract as defined in the General Conditions to the Agreement between City and Contractor based on the Time of Completion table. If the Contractor does not meet the contract schedule the liquidated damages shown below will be applied:

**Liquidated Damages Table**

Milestone	Liquidated Damages Amount per Calendar Day
Substantial Completion	\$400.00
Final Completion	\$200.00

Delays caused by weather and seasonal conditions should be anticipated and will be considered as the basis for an extension of time when the Contractor’s approved project schedule depicts Work on the critical path and the actual workdays lost exceed the number of work days lost each month determined by the table below.

Month	Number of Workdays Lost Due to Weather
January	8
February	8
March	7
April	6
May	5
June	5
July	4
August	4
September	5
October	6
November	6
December	6

This table applies to the duration between the Notice to Proceed and original completion date. Extensions for weather days beyond the original completion date will be for the actual workdays lost each month.

The City Engineer will not consider weekends and holidays as lost workdays unless the Contractor normally works those days or unless the City Engineer directs the Contractor to work those days.

A weather day is defined as a workday that weather or seasonal conditions reduced production by more than 50 percent on items of work on the critical path. Submit the dates and number of weather days in writing to the City Engineer at the end of each month. In the event the Contractor fails to submit weather days at the end of each month the City Engineer will determine the dates and number of weather days from project records.

## **PART 1 - GENERAL**

The City of Wadsworth refers to Ohio Department of Transportation Construction and Material Specifications for many items of work included in this bid. For this project we will be referring to the 2019 version of the ODOT C&MS unless stated otherwise. Any item differing from the ODOT C&MS 2016 will refer to a particular year, be noted "As Per Plan," or be specified as "Special."

1. The City is seeking a qualified contractor to perform concrete maintenance and repair and related work. The scope of work is to provide all supervision, labor, tools, equipment, and services required to perform concrete work as specified herein. Contractor shall furnish all necessary supervision, labor, equipment, tools, and transportation, and other resources for excavation, installation and hauling for all concrete maintenance and repair services.
2. The Price bid for each item shall cover and shall be considered full compensation for the furnishing of all labor materials, equipment and incidentals necessary to complete all proposed, as set forth in the details and specifications and shall include the following:
  - a. All labor, materials, tools, equipment, and transportation necessary for the proper execution of the work in accordance with the Contract Documents and as necessary to comply with local, state, and federal codes.
  - b. Project coordination and scheduling.
  - c. All provisions necessary to protect workmen, the general public, and property along the work.
  - d. Reimbursement to City for costs of re-inspection or re-testing of any work not installed in compliance with the Contract Documents.
  - e. All erosion control measures commensurate with the Contractor's means and methods.
  - f. Maintenance of Traffic.
  - g. Mobilization/Demobilization
  - h. Bonds and Insurances
  - i. All Construction Layout Staking
  - j. All preconstruction video-taping
  - k. Any and all saw cutting, excavation, pavement removal, disposal, backfill, compaction, concrete protection, concrete curing, joint sealing, doweling, resetting castings to grade, surface restoration, lawn restoration, etc.

## **PART 2 – SCOPE OF WORK**

The work covered under this contract includes removal and replacement of concrete pavement. The pavement maybe somewhat variable in thickness, but should be mainly 6"-8". The Contractor should be aware that some of the concrete to be removed may contain steel

reinforcement. Therefore, when doweling into existing concrete the Contractor may encounter this condition. This condition will not constitute a request for additional compensation. Before starting any streets, the Contractor shall check all existing grades of the roadway or project area. The contractor shall be responsible to adjust grades of the centerline, gutter, curb inlets and sidewalk with the approval of the City, to insure that there will be no issues of standing water at the completion of their work. The work will occur in residential and commercial areas throughout the City. The Contractor shall furnish all labor, materials, equipment, machinery, apparatus and tools, and perform all operations necessary to complete the work specified. Any labor, material, equipment or apparatus not specifically mentioned herein, which may be found necessary to complete or perform any portion of work in a substantial manner and in compliance with the requirements stated or implied by the specifications, shall be furnished by the Contractor without additional compensation.

The contractor shall sequence their work as such that all commercial, apartment buildings, and industrial businesses have access at all times. This may require phasing work, utilizing plates, temporary drives, etc. without additional compensation.

It should be noted that the plan included in these documents, does not illustrate the exact areas designated for repair but is to serve as a guideline for the contemplated work. The City of Wadsworth will work with the Contractor throughout the course of the Contract as to the priority of the areas to be repaired up to a maximum total contract amount, not to exceed \$50,000.

The Contractor shall submit a Maintenance of Traffic plan for all areas of work for approval by the Engineer.

### **PART 3 – BID ITEMS**

#### **ITEM 1 – REMOVE AND REPLACE, 6-8” CONCRETE REPLACEMENT, MS CONCRETE, AS DIRECTED**

The contractor shall provide all labor and equipment to remove and replace existing concrete pavement as designated throughout the City in accordance with the Ohio Department of Transportation Construction and Material Specifications, 452 and 608.

The price bid shall include the material, labor and equipment to properly place the material being supplied. Integral curb shall be included in this item, when required. All other materials, and the labor and equipment necessary to complete the work, shall be included in the per unit price. The Engineer reserves the right to adjust repairs in the field based on current conditions.

Labor, material and equipment shall include, but not limited to: saw cutting existing concrete pavement, removal of existing pavement, excavation of up to 3” of unsuitable subgrade, removing spalled joints after removal, hauling and dumping of excavated material, placement of up to 3” of ODOT 304 Aggregate Base, compaction of subgrade, forming, placement of epoxy coated dowels or hook bolts according to ODOT 451.08 @ 18” spacing, placement of expansion material, placement of ODOT Class MS Concrete, floating and finishing concrete, cutting or

forming contraction joints, application of concrete cure and seal, removing forms, transfer and replacement of existing pavement markings, asphalt for completing replacements adjacent to existing asphalt streets, repairing any seeded areas, removing all debris, sweeping project area, etc. Adjacent pavements that are damaged by the Contractors activities shall be removed and replaced at the Contractor's expense.

A 12 month Maintenance Bond will be required prior to issuance of Final Payment. The amount shall be no less than 10% of the final contract amount. That cost should be considered part of this item.

A concrete washout must also be provided as part of this work. The contractor must supply documentation showing they have a designated area for a washout pit for the entire project area at the pre-construction meeting. The concrete washout pit is incidental to all concrete work per ODOT Supplemental Specification 832.

#### ITEM 2 - REMOVE AND REPLACE UNSUITABLE MATERIALS, AS DIRECTED

This work shall consist of excavating areas deemed unsuitable by the Engineer and backfilling the excavated area with suitable material. The excavated material shall be disposed of in accordance with ODOT Item 203. 05. The backfill material shall be #1 and #2 stone and/or 304 limestone, as directed, in accordance with ODOT Item 703.01. It shall be compacted in accordance with ODOT Item 203. 12. Aggregate material other than limestone will not be accepted.

Payment for this work shall be at the contract unit price bid per cubic yard accepted in place. Price shall constitute full compensation for excavating and disposing of unsuitable material, backfilling with suitable compacted material, and for all labor, equipment, tools and incidentals necessary to complete this work.

#### ITEM 3 – GENERAL ALLOWANCE

The Allowance amount stipulated for Bid Item 3 - General Allowance shall be an amount of \$3,000, to be used at the discretion of the City. The allowance may be used for payment of any unforeseen work items other than as specified or shown on the Contract Drawings and/or work directed by the City.

The allowance will be used to compensate the Contractor for all labor, materials, tools and equipment required for this work or for any other miscellaneous work to enhance the quality of the final product as directed. Authorization for work to be performed under this allowance shall be by written approval of the City Engineer.

The allowance will not be used to correct Contractor's errors or omissions.

At the end of the Contract, all remaining funds will be deleted from the Contract.

**CONTRACT PRICE:**

The City shall pay the Contractor for completion of the work in accordance with the RFQ/Proposal Documents the estimated amount of \$ \_\_\_\_\_ in accordance with the Bid Schedule as awarded by the City, as included in the Contract Documents, subject to additions and deductions by Change Order.

**Acceptance by Contractor**

Signature of Contractor \_\_\_\_\_

Title: \_\_\_\_\_

Company Name \_\_\_\_\_

Address \_\_\_\_\_  
\_\_\_\_\_

Dated this \_\_\_\_\_ day of \_\_\_\_\_, 2020.

This proposal/agreement is hereby reviewed and accepted by the Wadsworth City Engineer on this \_\_\_\_\_ day of \_\_\_\_\_, 2020 by:

\_\_\_\_\_  
Victoria McCauley, P.E.  
City Engineer

City Project No. \_\_\_\_\_  
Purchase Order No. \_\_\_\_\_

**Acceptance by City of Wadsworth**

This proposal is hereby accepted by the City of Wadsworth on this \_\_\_\_\_ day of \_\_\_\_\_, 2020 by:

\_\_\_\_\_  
Robert J. Patrick  
Director of Public Service

THIS PAGE INTENTIONALLY LEFT BLANK



**QUOTE FORM**  
**CITY OF WADSWORTH, MEDINA COUNTY, OHIO**  
**2020 CONCRETE PAVEMENT REPAIRS PROJECT**

On each unit price estimated quantity item, the "ITEM BID AMOUNT" must equal "UNIT BID PRICE" multiplied by the "ESTIMATED QUANTITY". For example, if the quotation "UNIT BID PRICE" is \$5/Unit and the "ESTIMATED QUANTITY" is 1000 Units, the "ITEM BID AMOUNT" will be \$5,000.00. In case of discrepancy on unit bid price items, the "UNIT BID PRICE" multiplied by the "ESTIMATED QUANTITY" shall be considered as the intent of the Bidder. When the unit is a lump sum (LS), enter the lump sum amount under the "ITEM BID AMOUNT" only.

ITEM NO.	ITEM DESCRIPTION	ESTIMATED QUANTITY	UNIT	UNIT BID PRICE		TOTAL BID PRICE	
				DOLLARS	CENTS	DOLLARS	CENTS
<b>PAYMENT ITEMS</b>							
1	ITEM 1 – REMOVE AND REPLACE, 6-8" CONCRETE REPLACEMENT, MS CONCRETE, AS DIRECTED	4,500	SF				
2	ITEM 2 - REMOVE AND REPLACE UNSUITABLE MATERIALS, AS DIRECTED	20	CY				
13	General Allowance	1	Allowance			\$3,000	00
				<b>TOTAL QUOTE AMOUNT</b>			


*It should be noted that the estimated quantity, does not necessary indicate the exact amount designated for repair but is to serve as a guideline for the contemplated work. The final quantities to be repaired will be adjusted and the areas prioritized to a maximum total contract amount, not to exceed \$50,000.*

Company Name: \_\_\_\_\_

Contact Name: \_\_\_\_\_

e-mail and Phone #: \_\_\_\_\_

THIS PAGE INTENTIONALLY LEFT BLANK

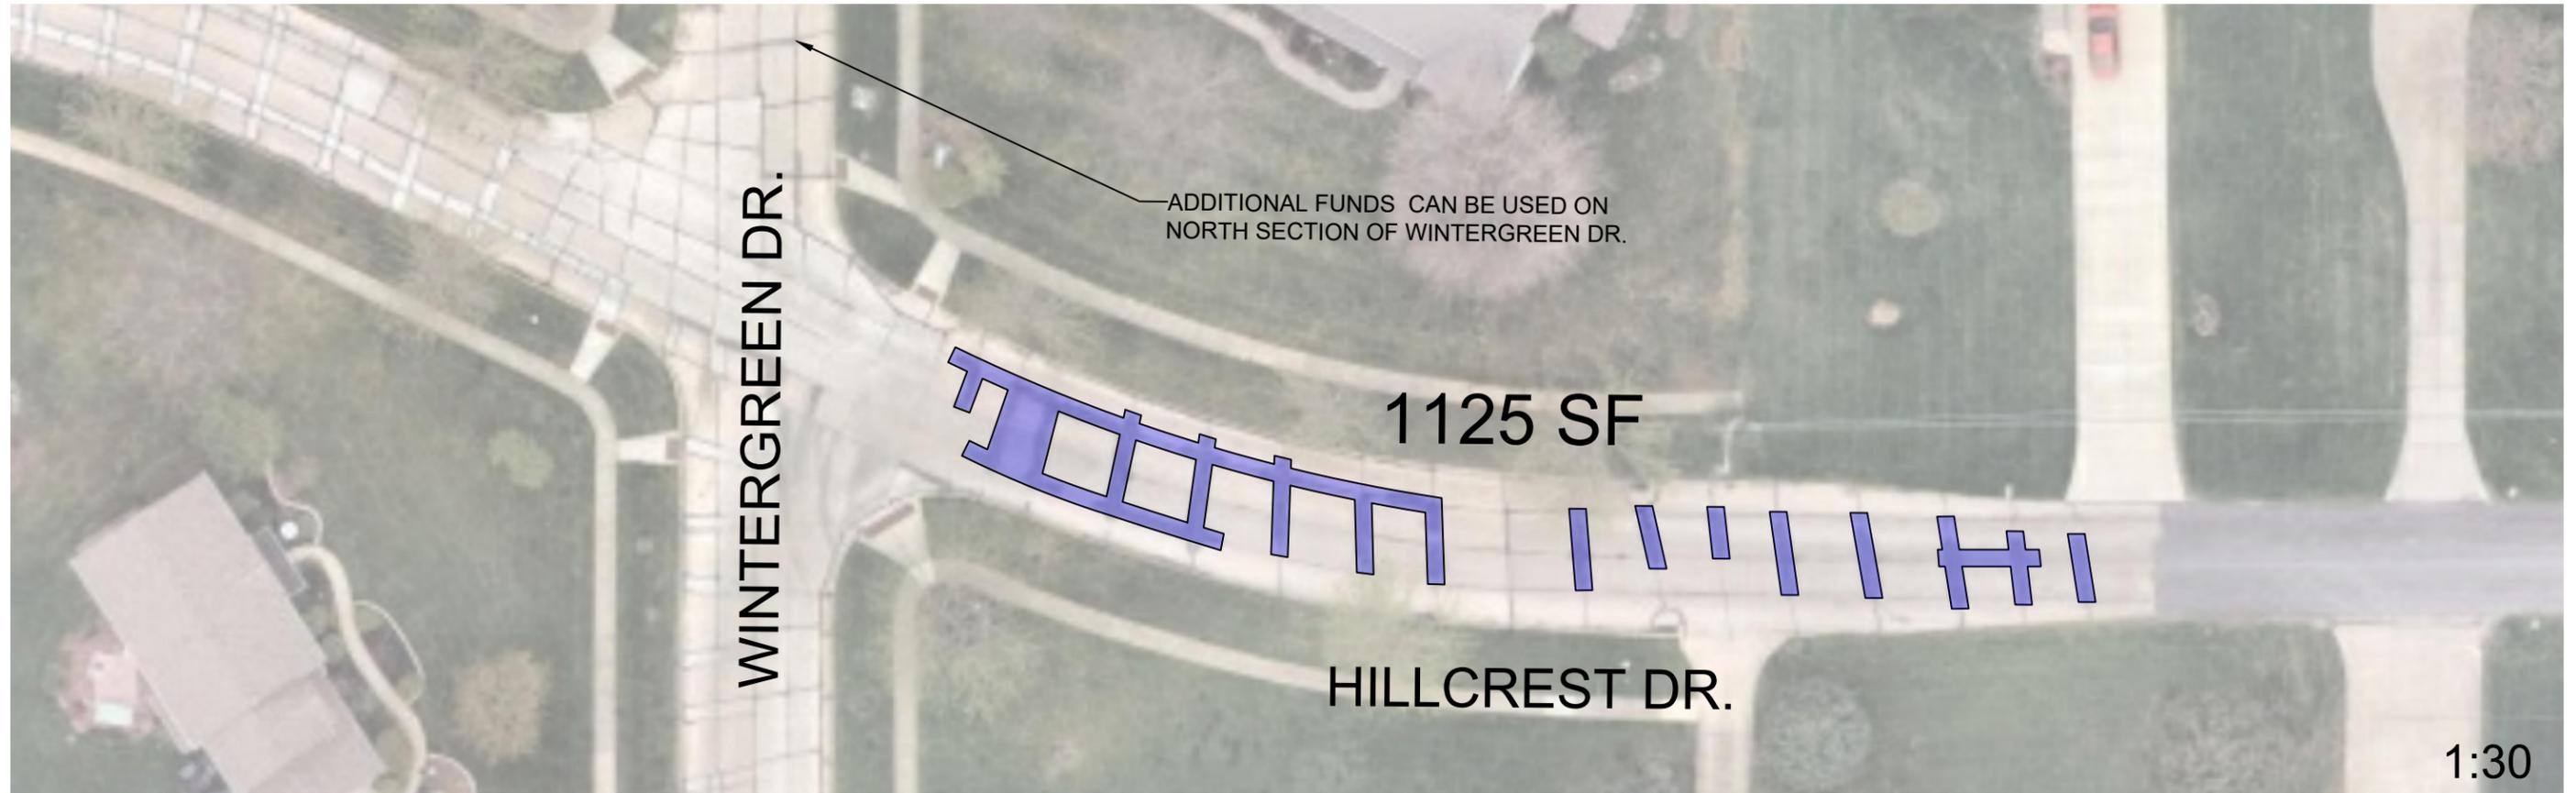

WINTERGREEN DR.


ADDITIONAL FUNDS CAN BE USED ON NORTH SECTION OF WINTERGREEN DR.

1125 SF

HILLCREST DR.

1:30

QUANTITIES SHOWN DO NOT MATCH THE BID BOOK. AREAS SHOWN ARE APPROXIMATE AND WILL BE DETERMINED IN THE FIELD BY THE CITY ONCE A CONTRACTOR IS UNDER CONTRACT

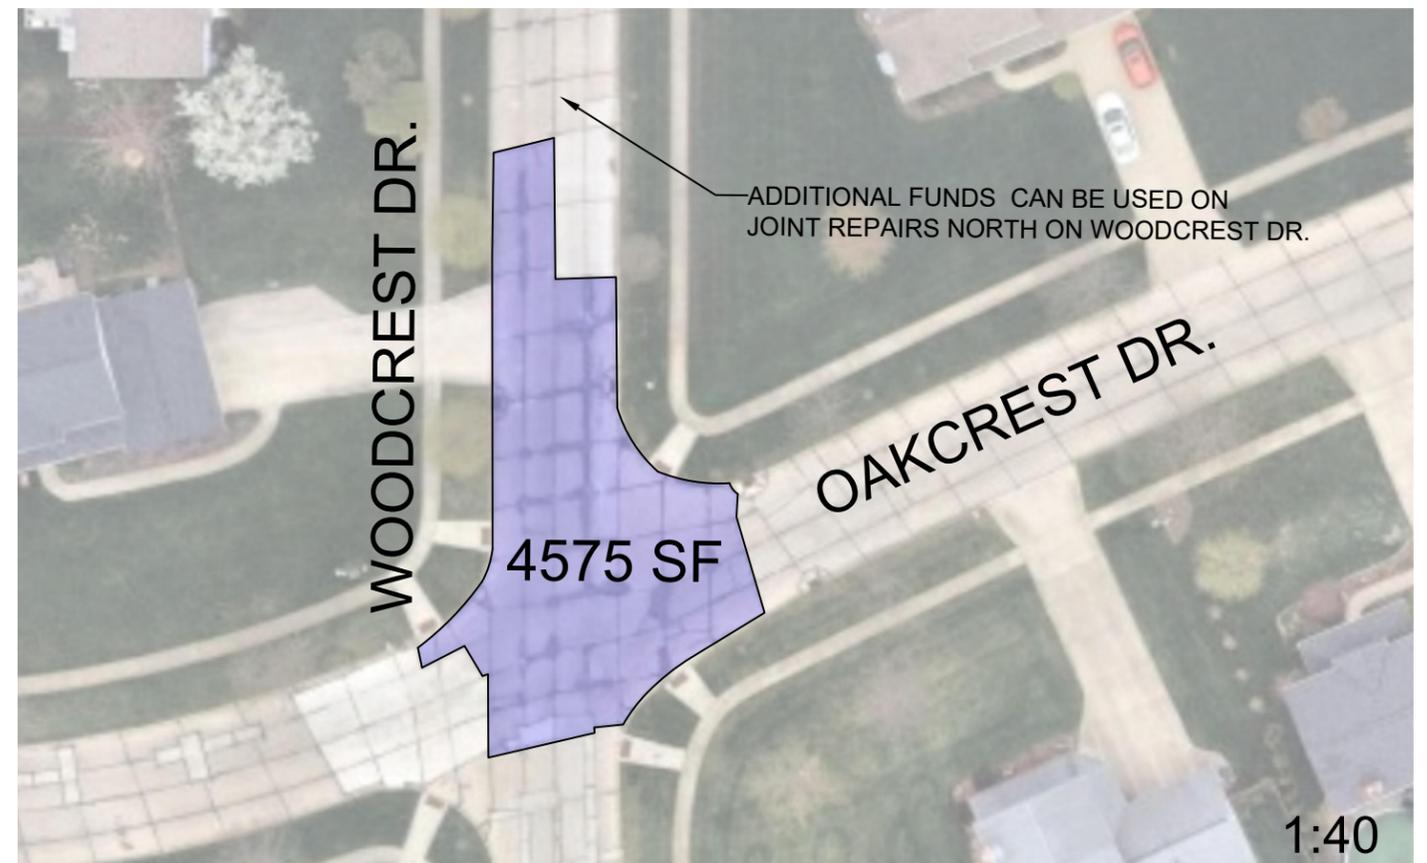

WOODCREST DR.

ADDITIONAL FUNDS CAN BE USED ON JOINT REPAIRS NORTH ON WOODCREST DR.

4575 SF

OAKCREST DR.

1:40

SCALE: VARIES	REV: --
DRAWN BY: EDB	REV: --
CHECKED BY: --	REV: 5/27/2020



PROPOSED REPAIRS

2020-274  
2020 SLAB PROGRAM