


* FOR DOUBLE INLET USE EAST JORDAN CASTING No. 7031 ON 36"X72" BOX WITH REINFORCED CONCRETE SLAB TOP WITH 24"X72" OPENING

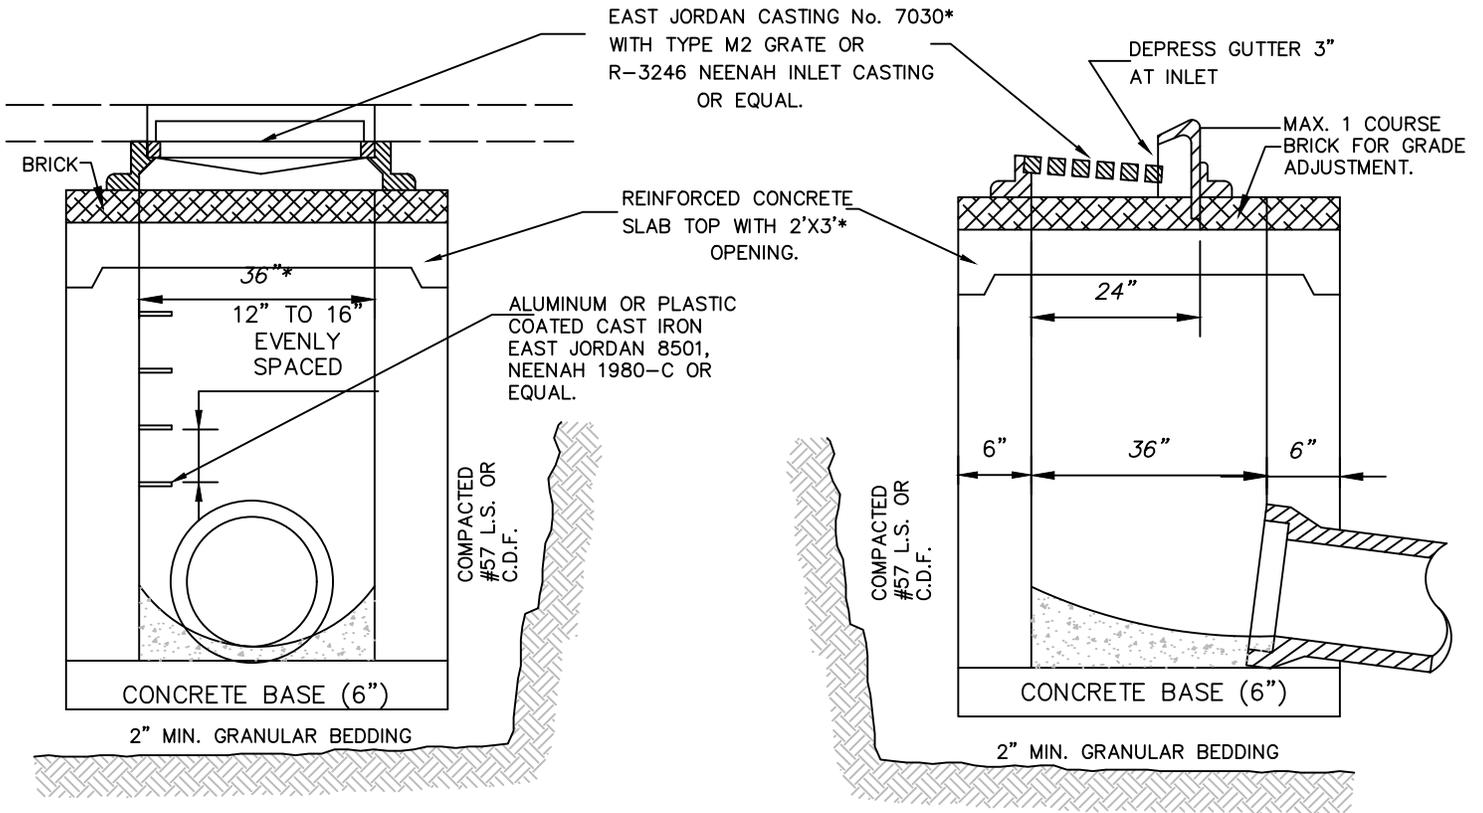

NOT TO SCALE

NOTES:

1. THE INLET BOTTOM SHALL BE SLOPED A MIN. OF 1" PER FT. TO PROVIDE POSITIVE DRAINAGE TO OUTLET PIPE.
2. BACKFILL WITHIN THE PROPOSED PAVEMENT AREA SHALL BE COMPACTED #57 LIMESTONE OR CONTROLLED DENSITY FILL.