


* FOR DOUBLE INLET USE EAST JORDAN CASTING No. 7031 ON 36"X72" BOX WITH REINFORCED CONCRETE SLAB TOP WITH 24"X72" OPENING

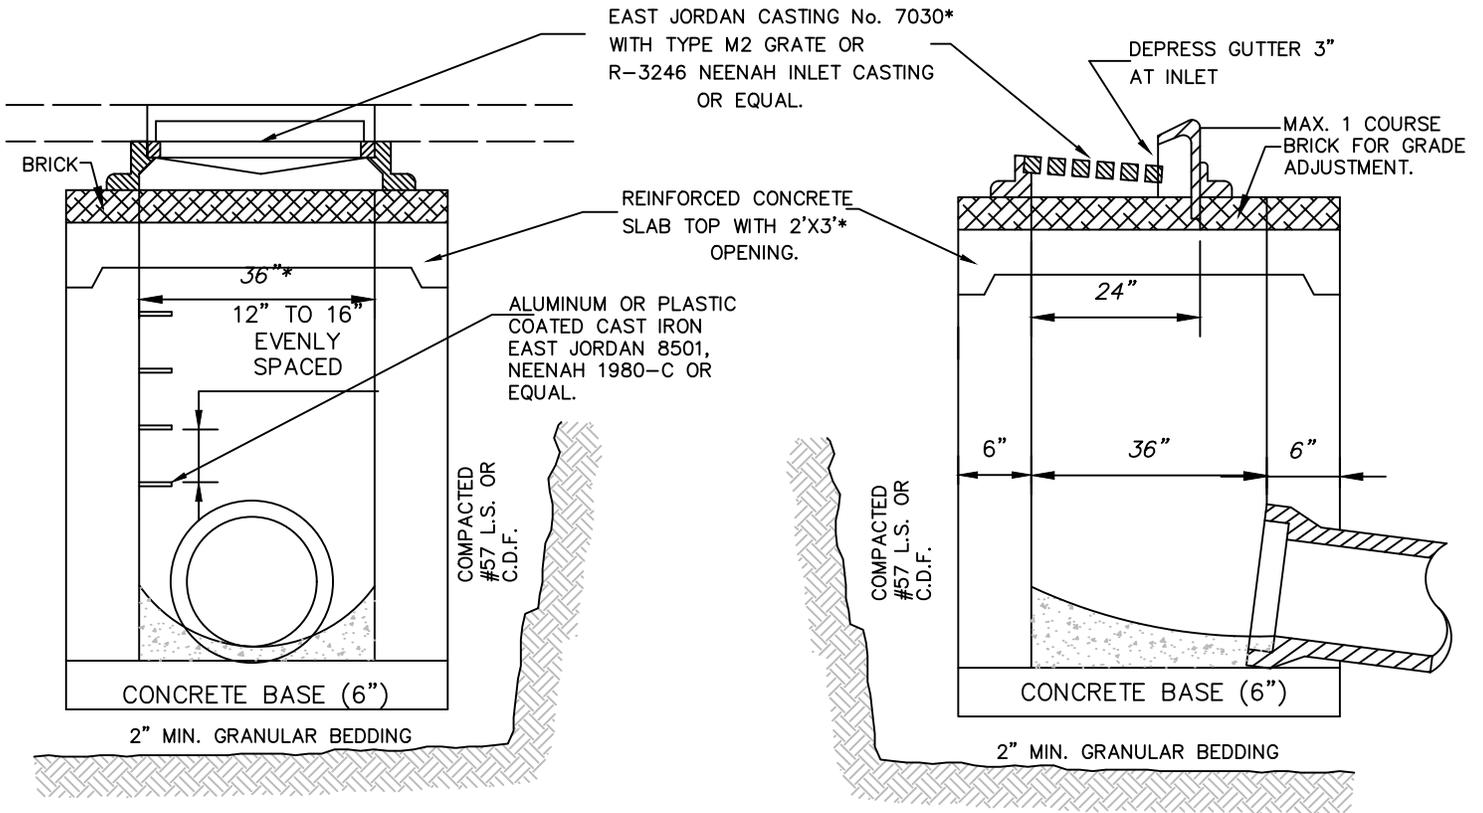

NOT TO SCALE